



SANTA BARBARA CITY COLLEGE

Santa Barbara City College  
721 Cliff Drive  
Santa Barbara, CA 93109-2394

DESIGN PROFESSIONAL:

ARCHITECTS CONSULTING SERVICE

Richard McKenzie AIA

1187 COAST VILLAGE RD., SUITE 10-H  
SANTA BARBARA, CA 93108  
PHONE (805) 331-6259

BUILDING FLOOR PLANS

PROJECT NAME:

SHEET CONTENTS:

BUSINESS COMMUNICATIONS  
1ST FLOOR PLAN  
(WEST CAMPUS)


DATE: 07.01.2014

LAST REVISED DATE:

SBCC Drawing Name:  
BCM-01.dwg

BCM-01

SHEET 4 OF 48

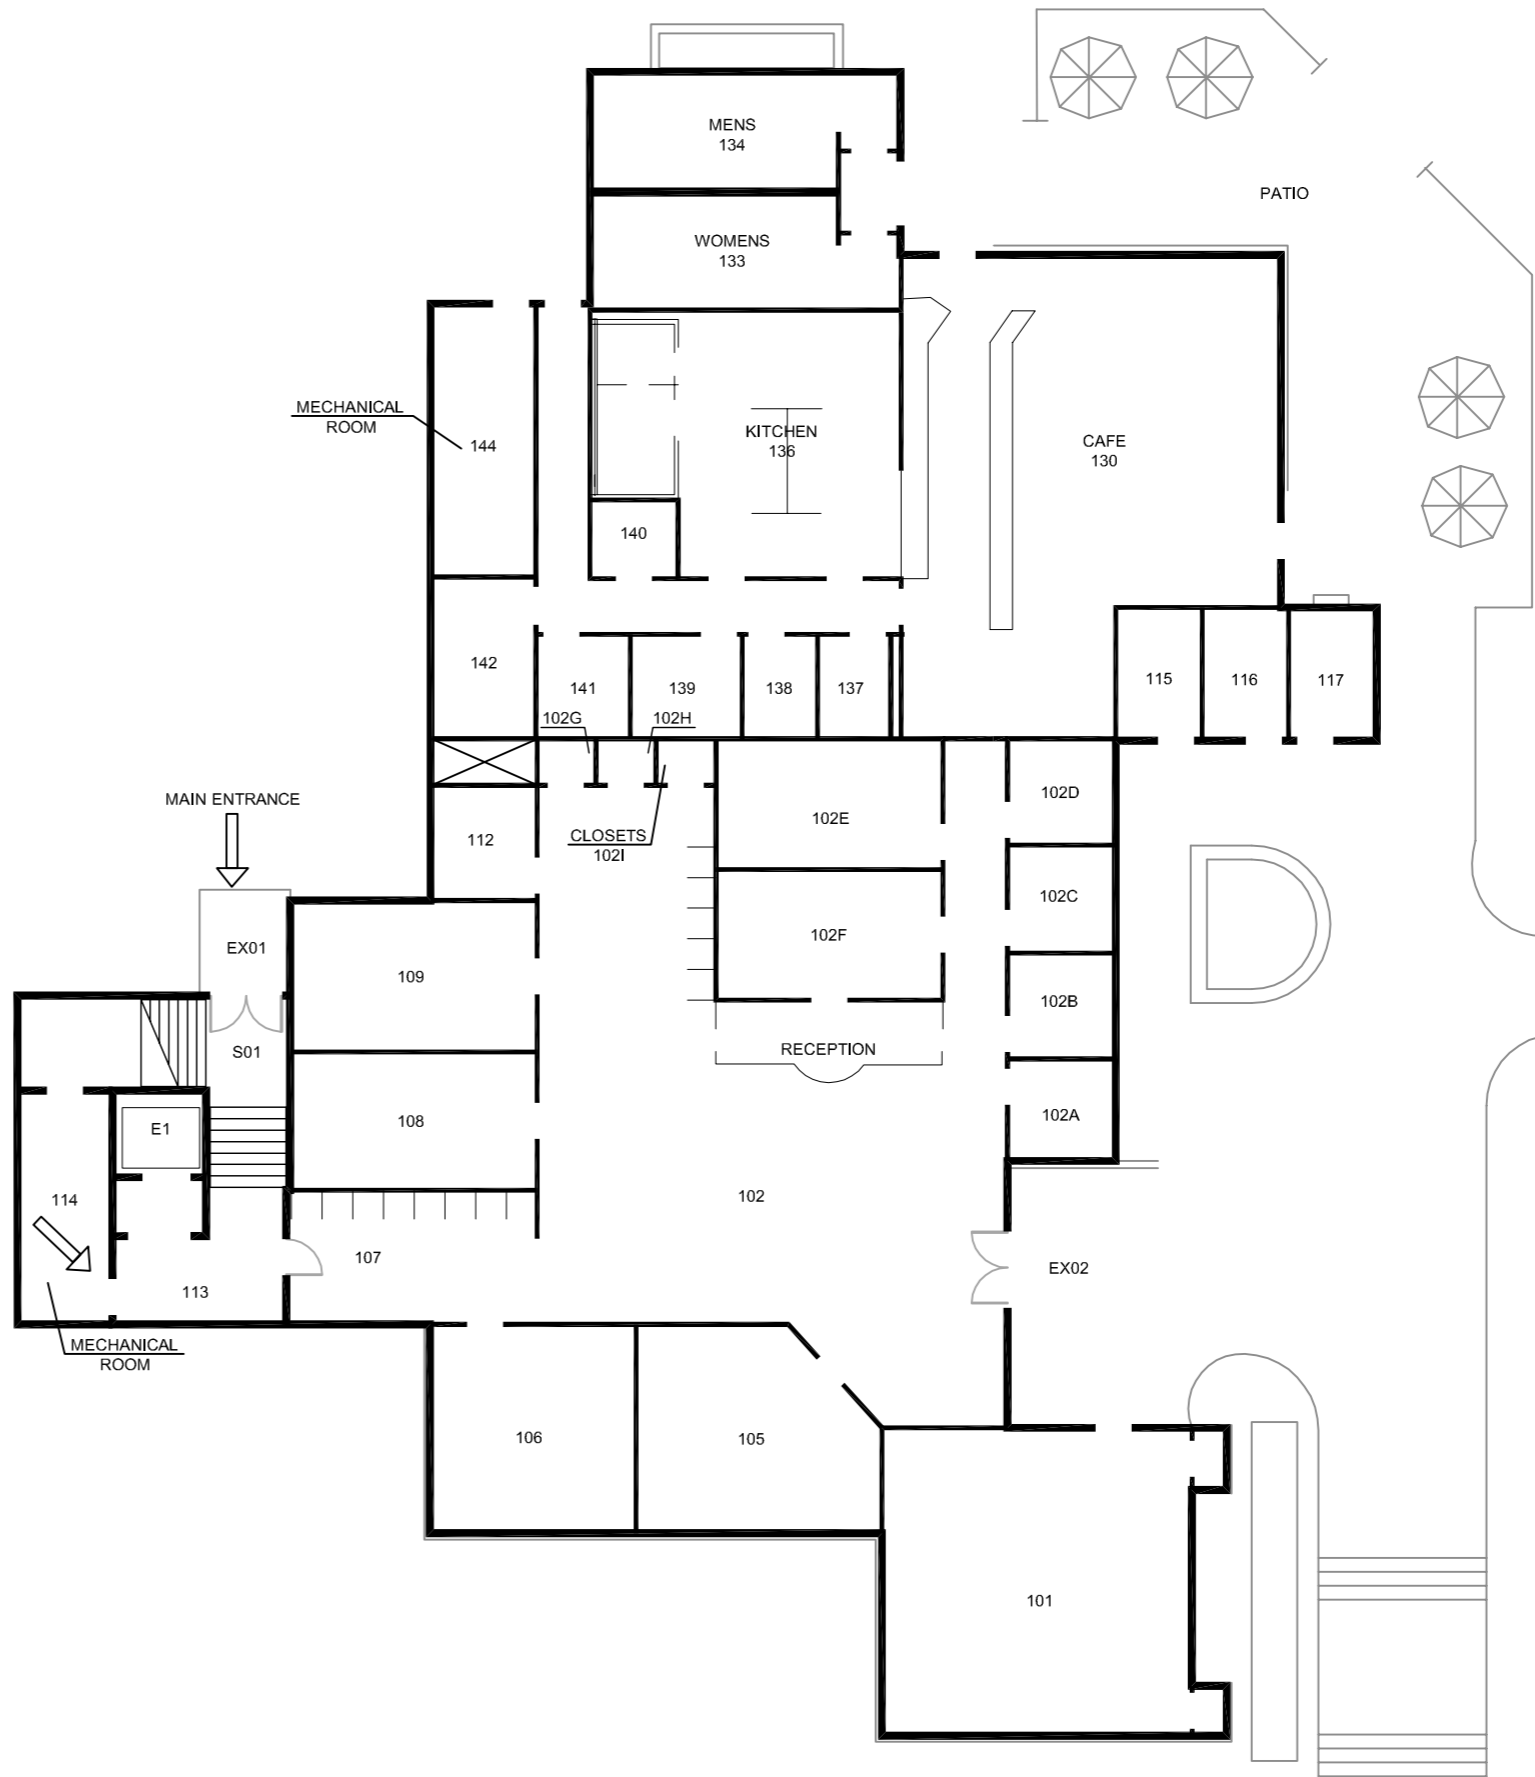

BUSINESS COMMUNICATIONS 1ST FLOOR PLAN

NO SCALE



Note:  
Plan is diagrammatic and  
schematic in nature,  
scale is not confirmed

PLOT DATE: 07-29-14

DESIGN PROFESSIONAL:

ARCHITECTS CONSULTING SERVICE

Richard McKenzie AIA

1187 COAST VILLAGE RD., SUITE 10-H  
SANTA BARBARA, CA 93108  
PHONE (805) 331-6259

**BUILDING FLOOR PLANS**

PROJECT NAME:

SHEET CONTENTS:

BUSINESS COMMUNICATIONS  
2ND FLOOR PLAN  
(WEST CAMPUS)


DATE: 07.01.2014

LAST REVISED DATE:

SBCC Drawing Name:  
BCM-02.dwg

**BCM-02**

SHEET 5 OF 48

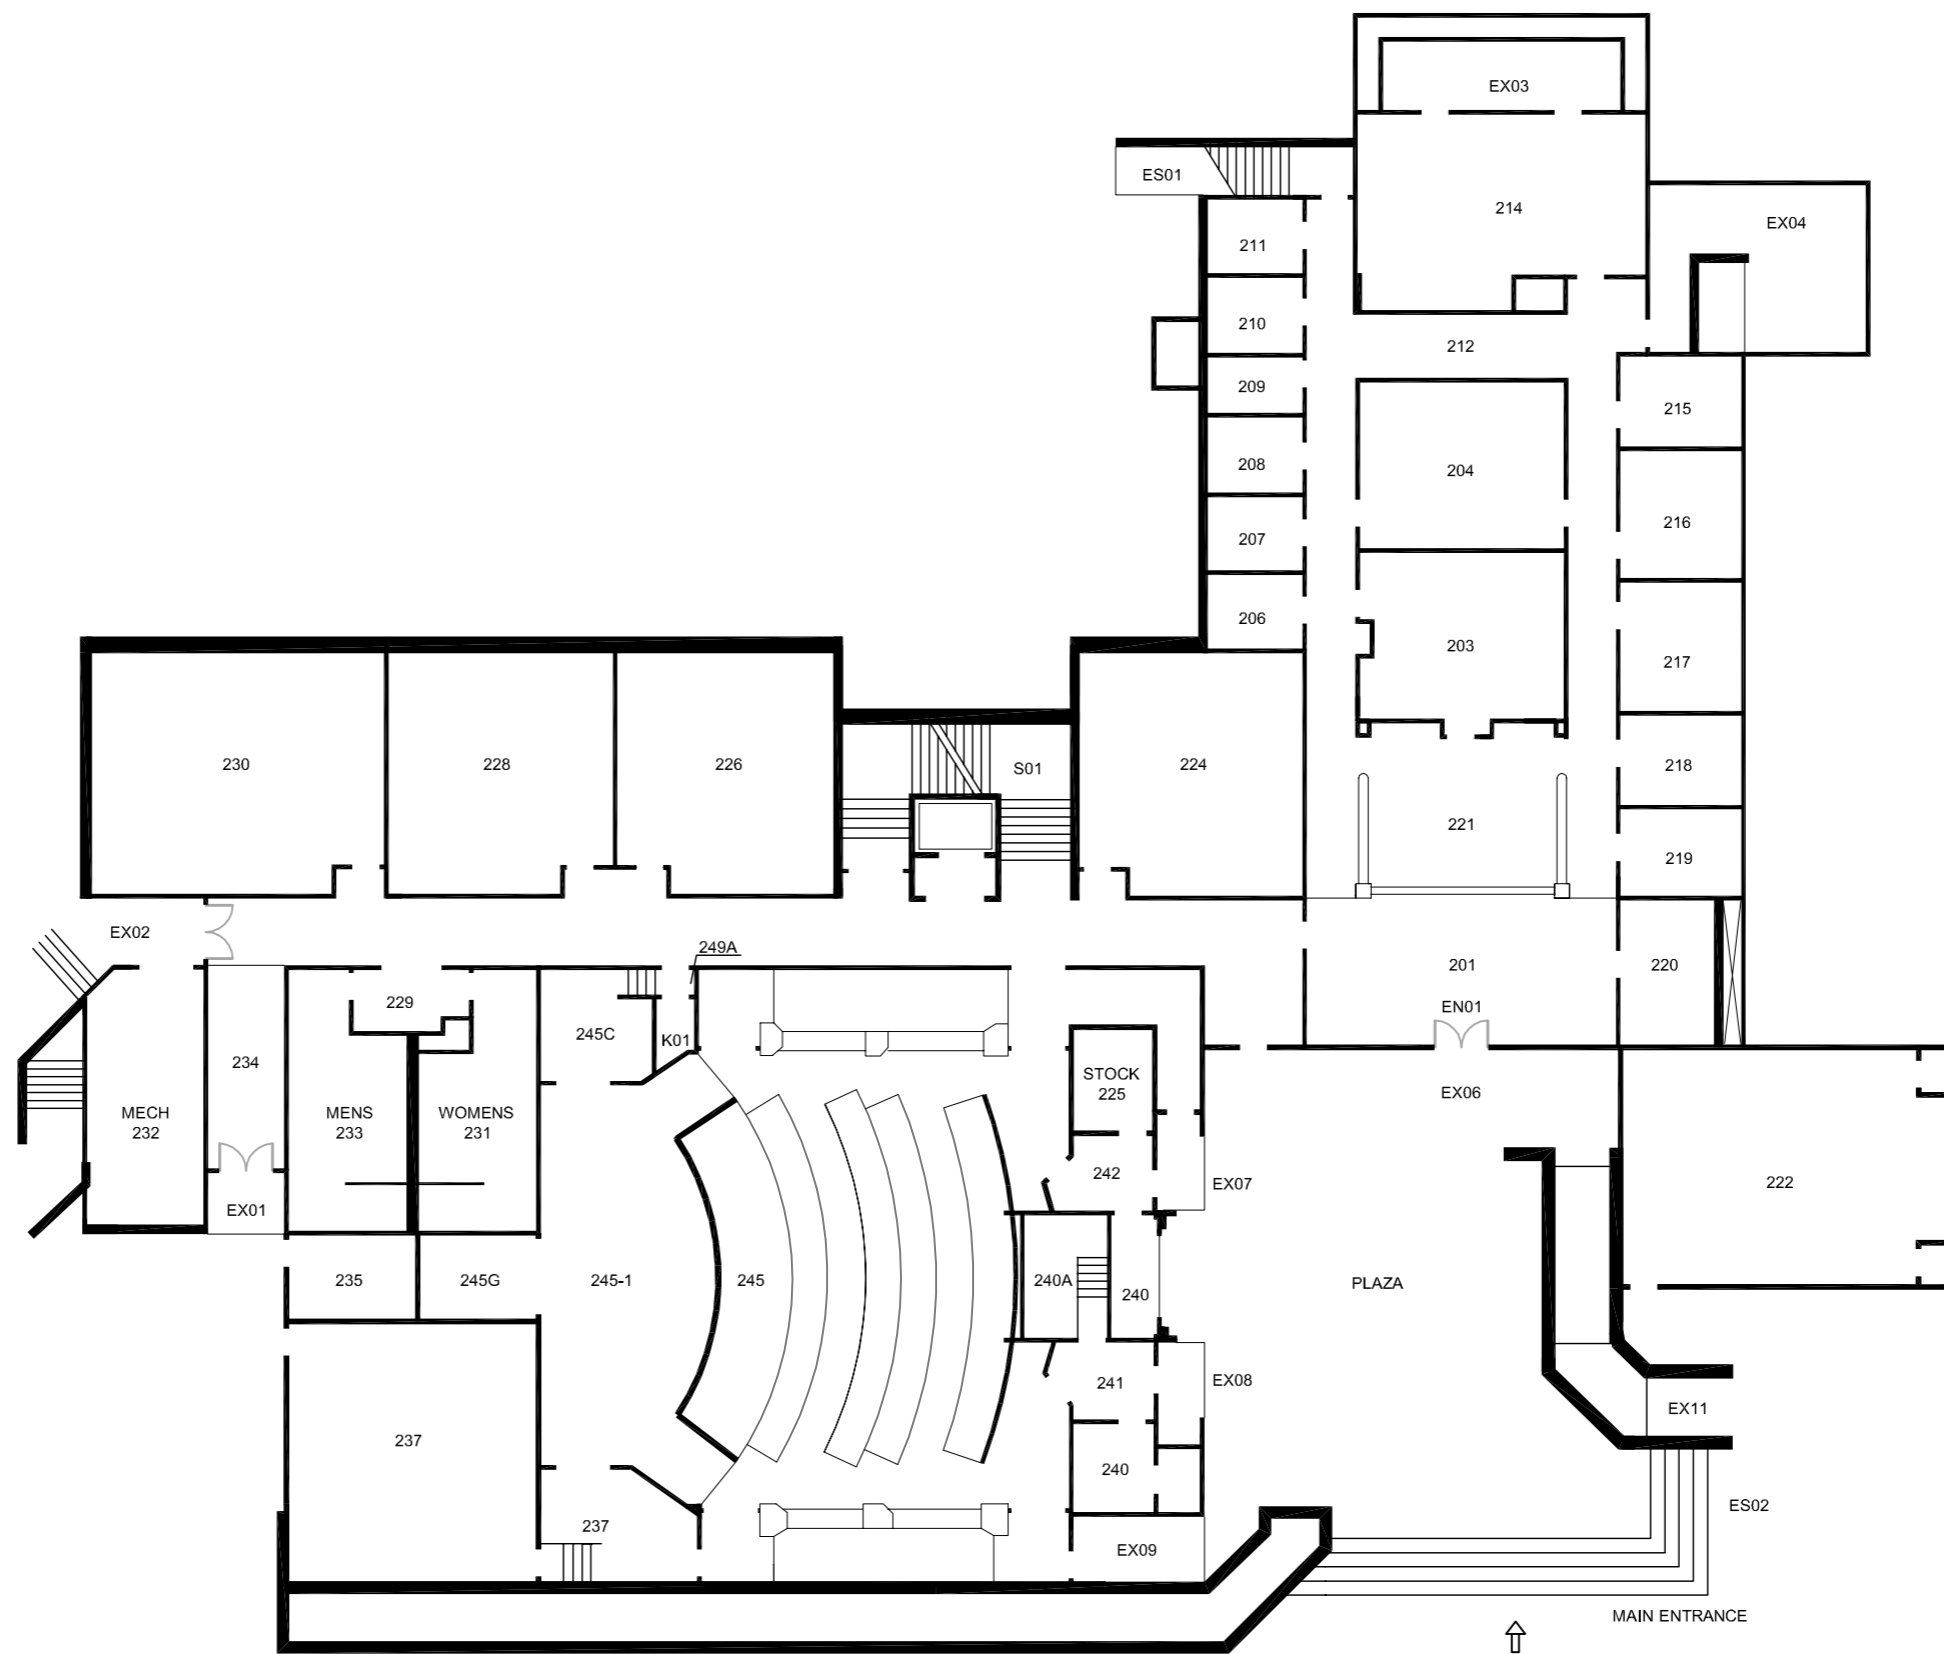

Plot Date: 07-29-14  
Note:  
Plan is diagrammatic and  
schematic in nature,  
scale is not confirmed

**BUSINESS COMMUNICATIONS 2ND FLOOR PLAN**

NO SCALE





**SANTA BARBARA CITY COLLEGE**

Santa Barbara City College  
721 Cliff Drive  
Santa Barbara, CA 93109-2394

DESIGN PROFESSIONAL:

ARCHITECTS CONSULTING SERVICE  
Richard McKenzie AIA

1187 COAST VILLAGE RD., SUITE 104H  
SANTA BARBARA, CA 93108  
PHONE (805) 331-6259

PROJECT NAME:  
**BUILDING FLOOR PLANS**

PROJECT NAME:

SHEET CONTENTS:

BUSINESS COMMUNICATIONS  
3RD FLOOR PLAN  
(WEST CAMPUS)


DATE: 07.01.2014

LAST REVISED DATE:

SBCD Drawing Name:  
BCM-03.dwg

**BCM-03**

SHEET 6 OF 48

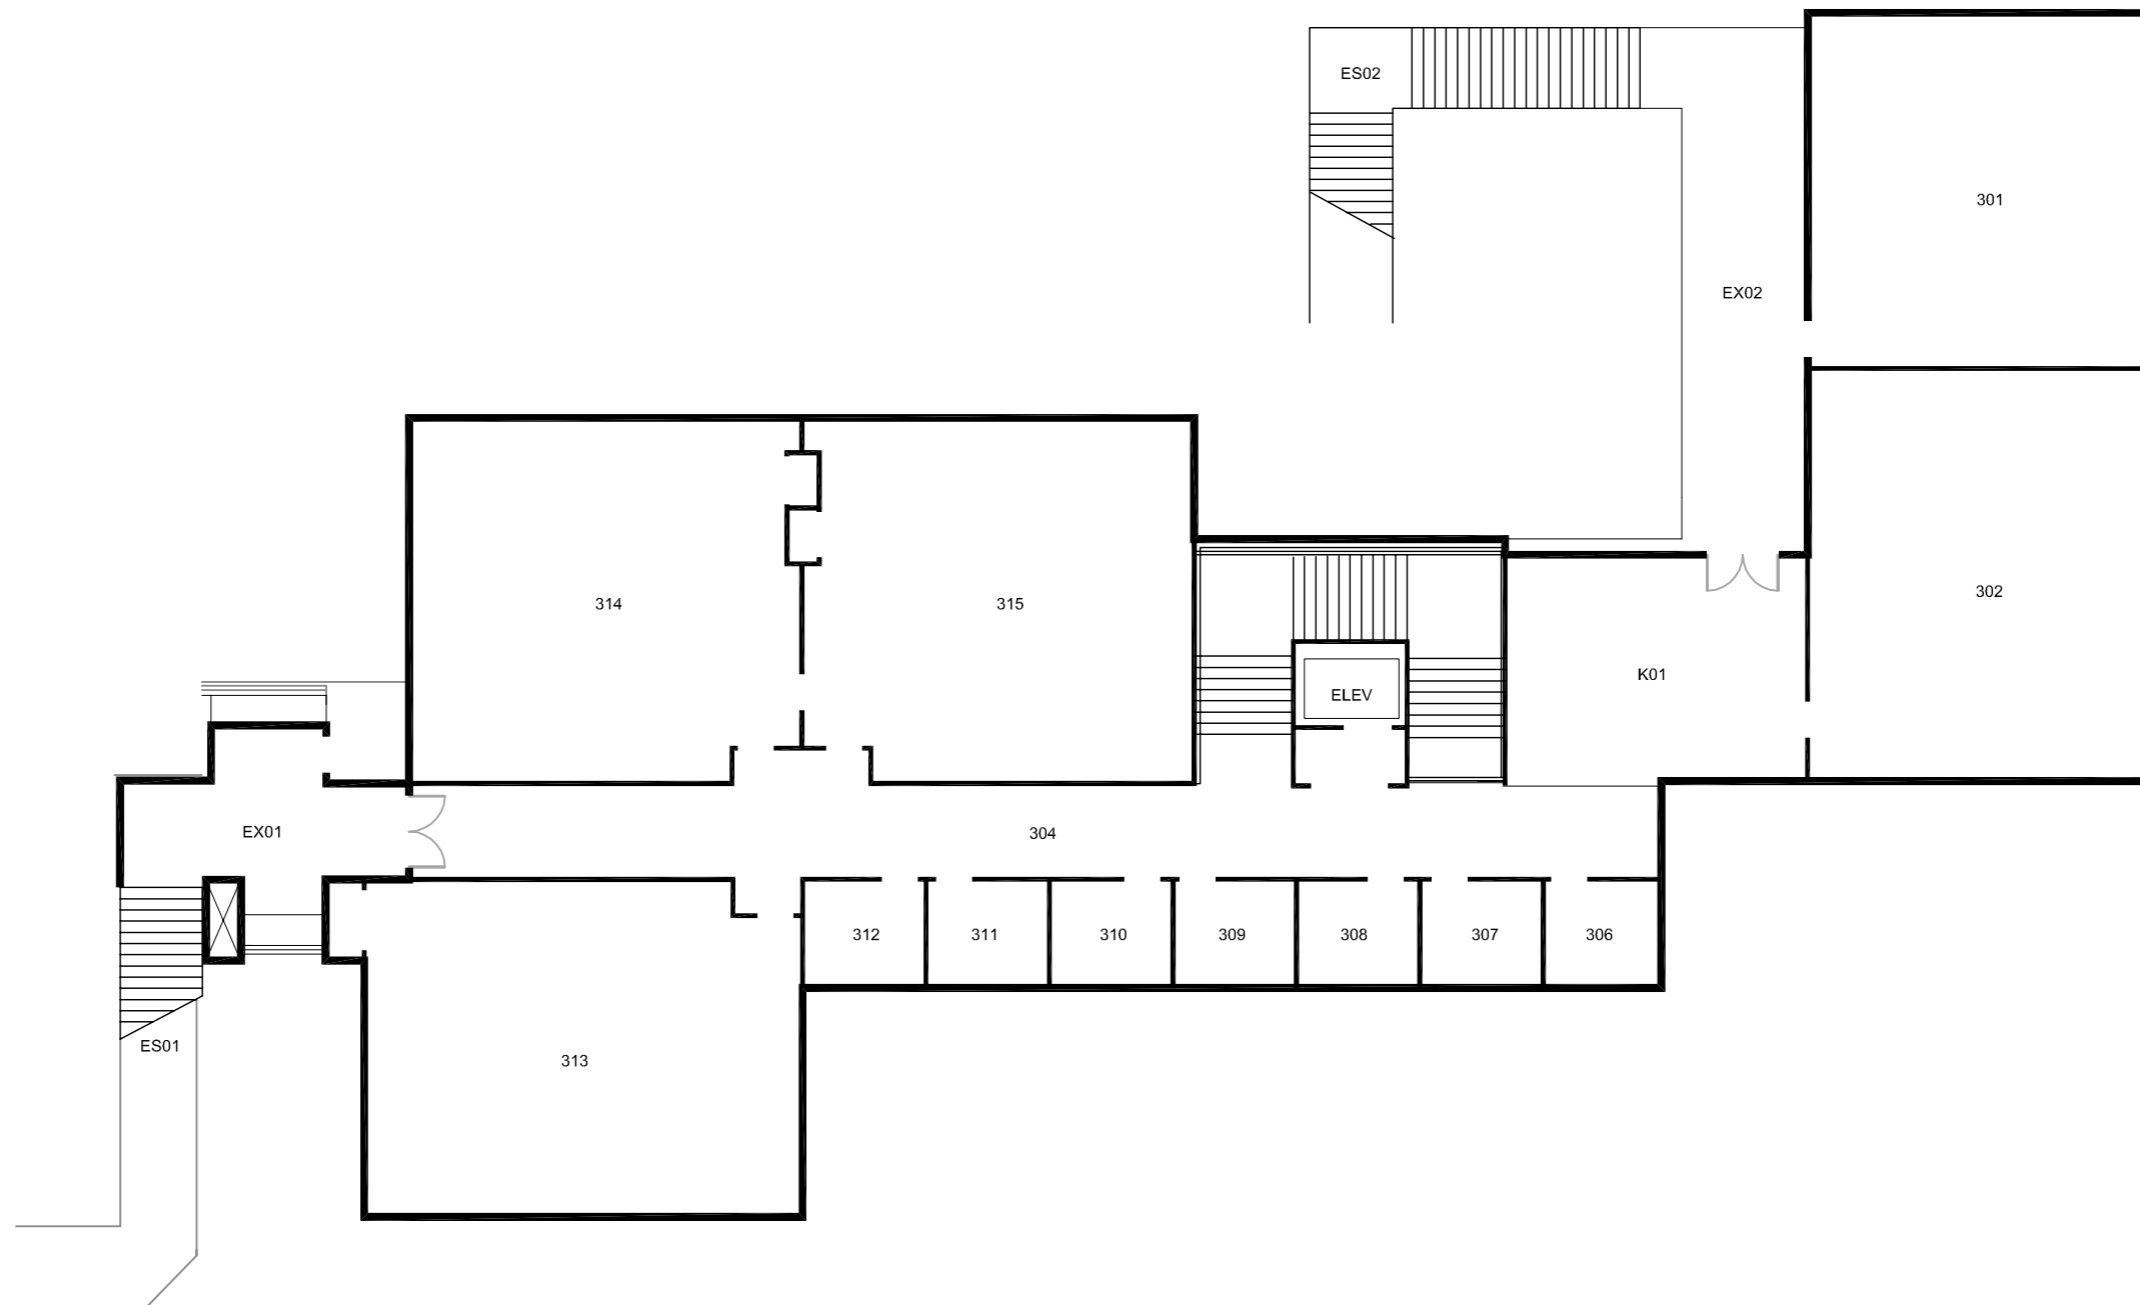

Note:  
Plan is diagrammatic and  
schematic in nature,  
scale is not confirmed

**BUSINESS COMMUNICATIONS 3RD FLOOR PLAN**  
NO SCALE



PLOT DATE: 07-29-14